




# OVNI EVOLUTION 46

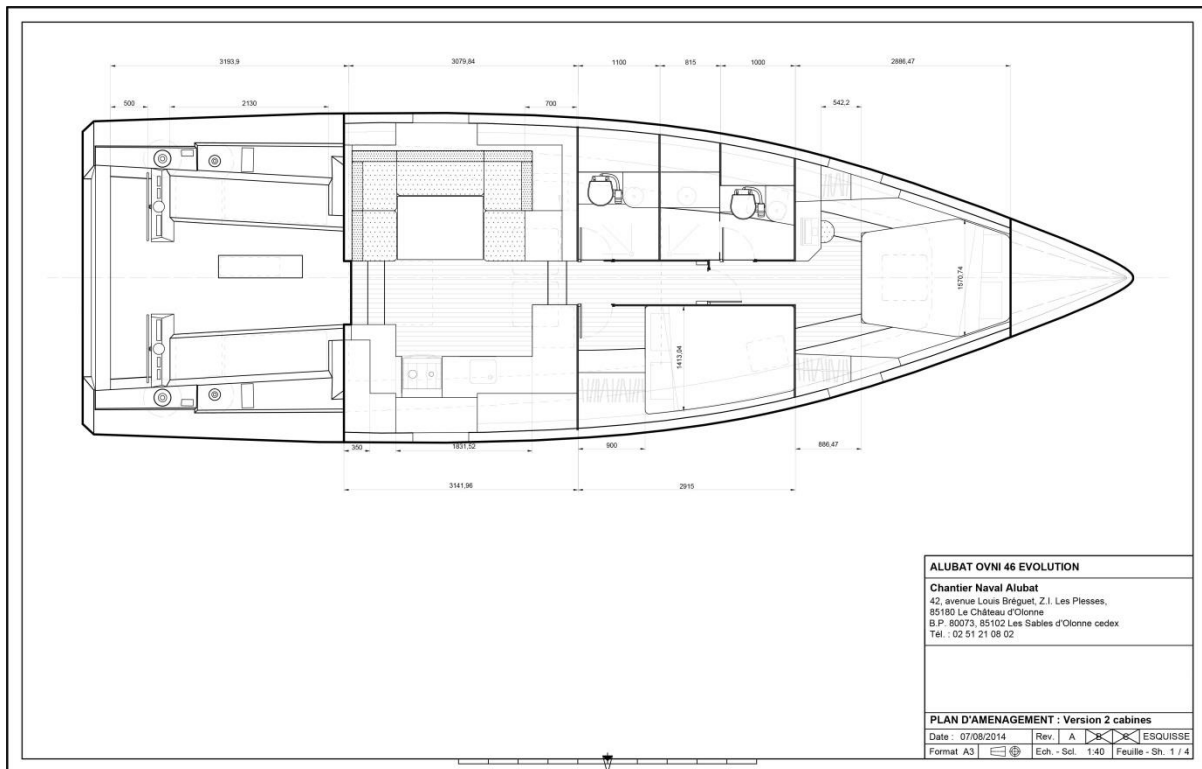


**Standard layout – 2 cabins**

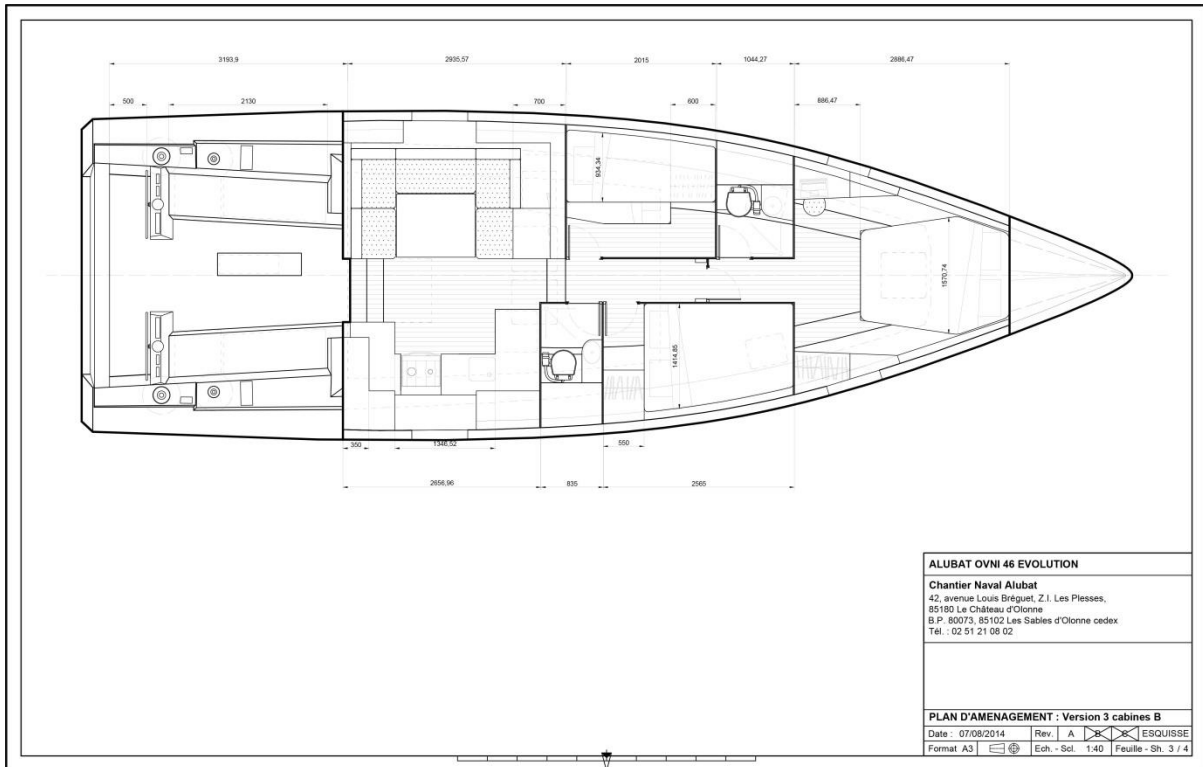

**Optional 3 cabin layout – 3<sup>rd</sup> cabin forward**

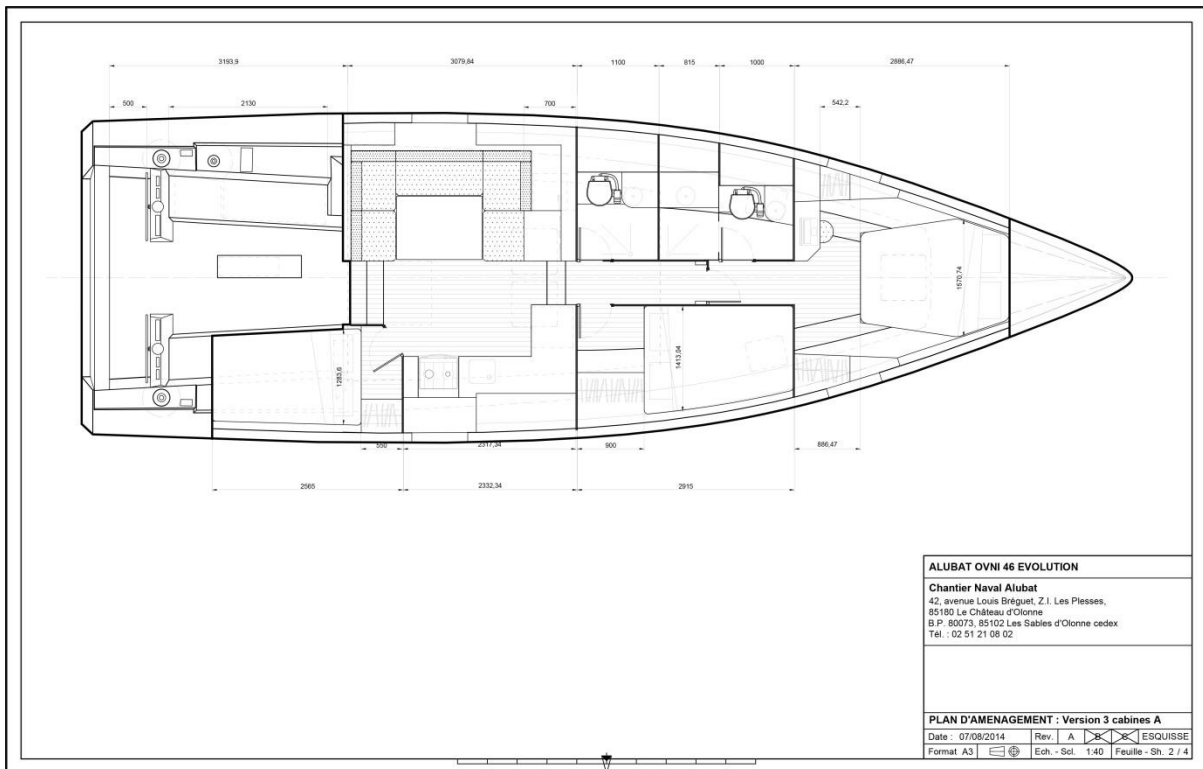

**Optional 3 cabin layout – 3<sup>rd</sup> cabin aft**

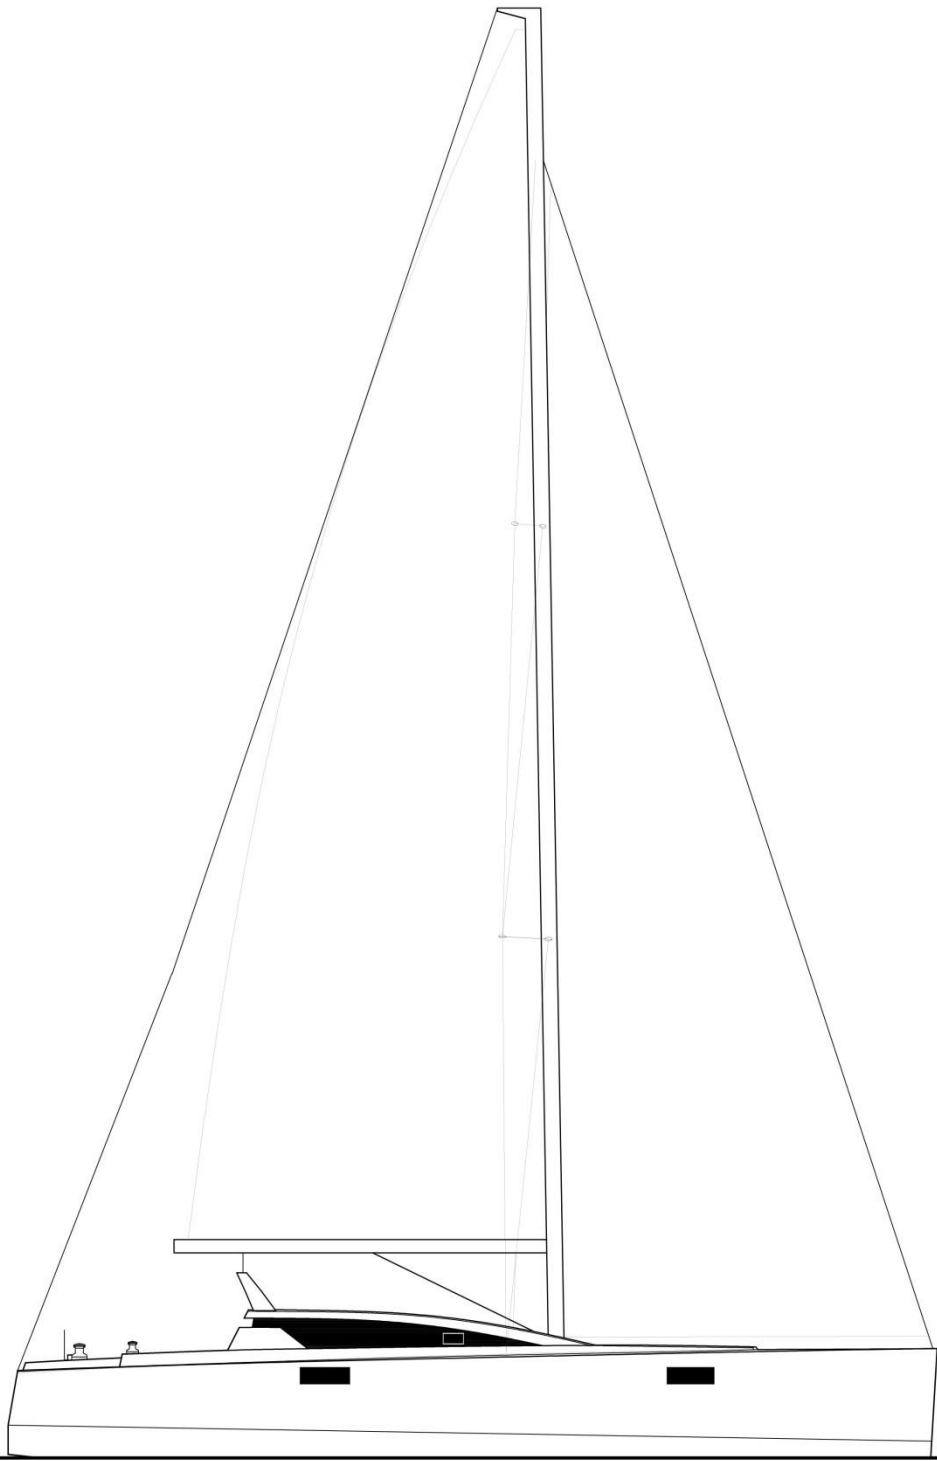

**ALUBAT OVNI 46 EVOLUTION**

**Chantier Naval Alubat**

42, avenue Louis Bréguet, Z.I. Les Plesses,  
85180 Le Château d'Olonne  
B.P. 80073, 85102 Les Sables d'Olonne cedex  
Tél. : 02 51 21 08 02

**SILOUHETTE**

Date : 07/08/2014	Rev. A	<input checked="" type="checkbox"/>	<input checked="" type="checkbox"/>	ESQUISSE
Format A3		Ech. - Sc. 1:40	Feuille - Sh. 1 / 2	